


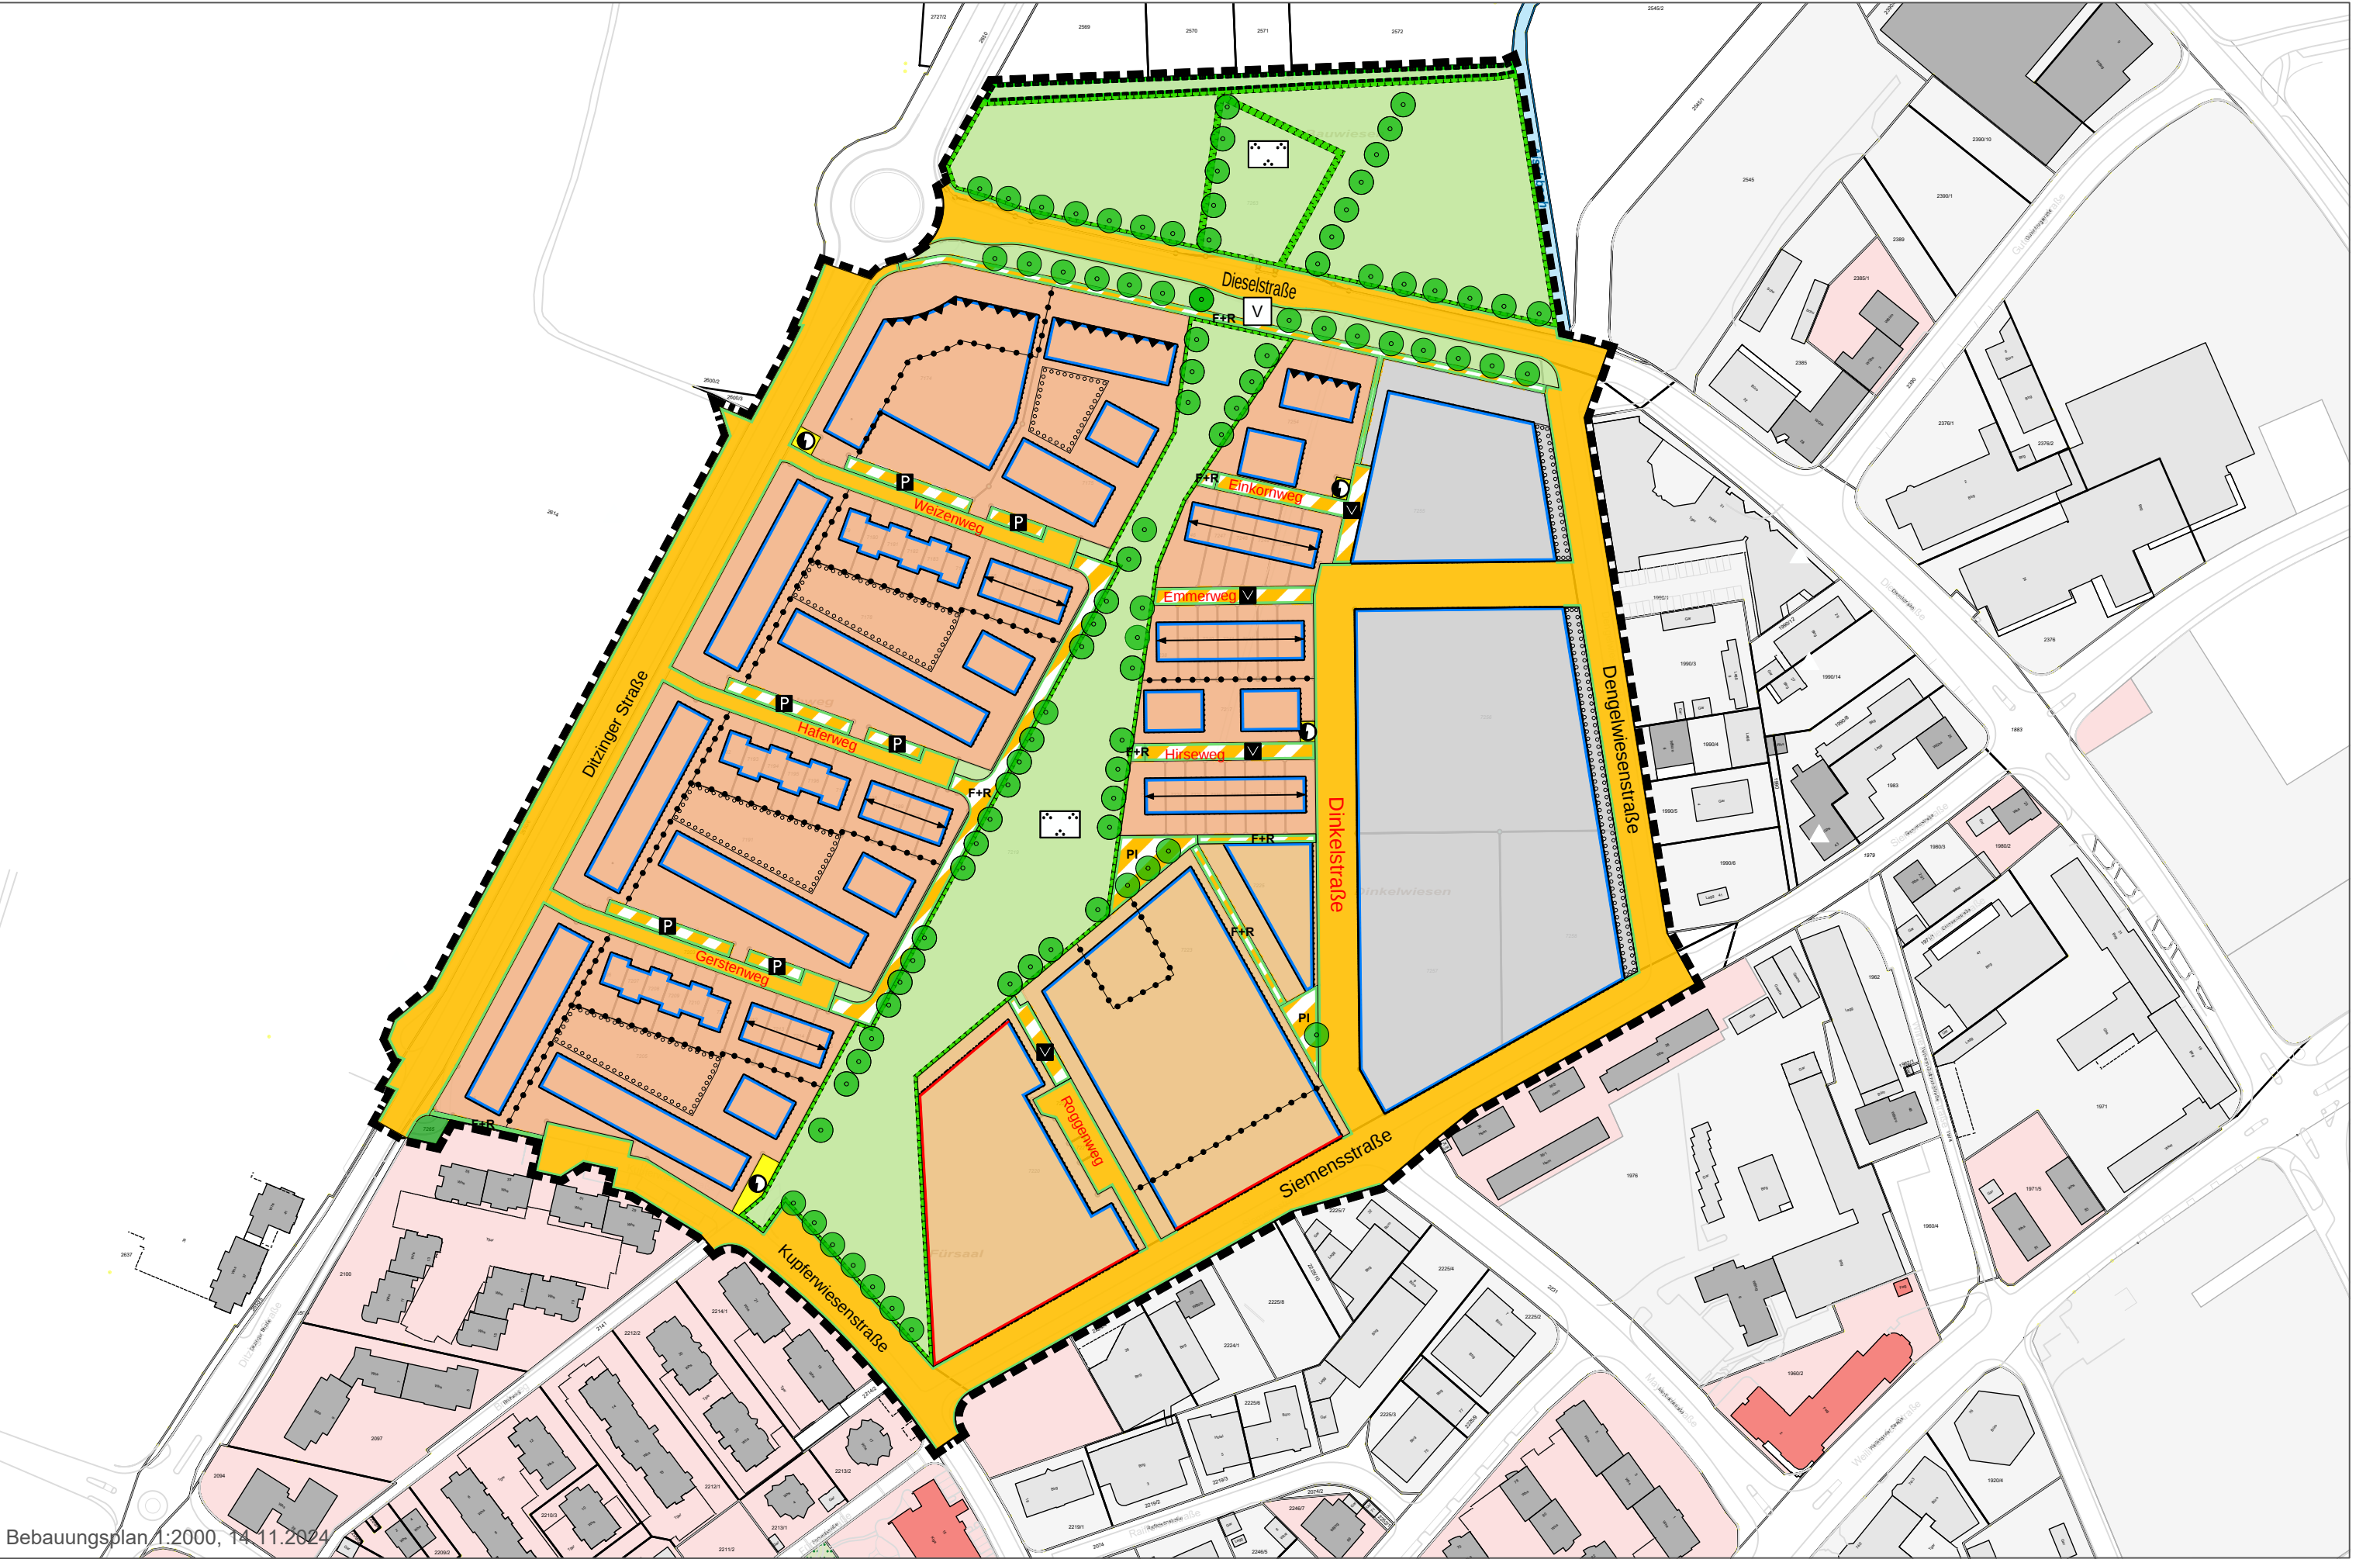

Bebauungsplan 1:2000, 14.11.2024